

RS BK 2 PG. 122  
# 36-74

SCALE: 1" = 20'

ONE SHEET ONLY

# RECORD OF SURVEY NO. 36-74

BEING A SURVEY OF A LOT LINE ADJUSTMENT BETWEEN LOT 5 AND LOT 6 OF TIMBER RIDGE ESTATES SUBDIVISION ADDITION NO.1 AS PER MAP BOOK 2 AT PAGE 4, AND BEING A PORTION OF THE NORTH HALF OF THE SOUTHEAST 1/4 OF SECTION 33, TOWNSHIP 3 SOUTH, RANGE 27 EAST, M.D.B. & M., IN THE TOWN OF MAMMOTH LAKES, COUNTY OF MONO, STATE OF CALIFORNIA.

## SURVEYOR'S STATEMENT:

THIS MAP CORRECTLY REPRESENTS A SURVEY MADE BY ME OR UNDER MY DIRECTION IN CONFORMANCE WITH THE REQUIREMENTS OF THE LAND SURVEYOR'S ACT AT THE REQUEST OF BUD HARTMAN IN JULY, 1992.

DAVID LAVERTY L.S. NO. 4587  
LIC. EXP. 9-30-90

## COUNTY SURVEYOR'S STATEMENT

THIS MAP HAS BEEN EXAMINED IN ACCORDANCE WITH SECTION 8766 OF THE LAND SURVEYOR'S ACT THIS 10TH DAY OF OCTOBER, 1990.

JAMES WARD  
COUNTY SURVEYOR

BY: *James M. Ward*  
COUNTY SURVEYOR

R.C.E. 22549

LIC. EXP. 12-31-93



## BASIS OF BEARINGS:

THE BASIS OF BEARINGS USED FOR THIS MAP IS N 89°18'25" W FOR JOHN MUIR ROAD AS SHOWN ON CORNER RECORD NO. 3527-33-14.

## RECORDER'S CERTIFICATE:

FILED THIS 21st DAY OF APRIL, 1992, AT 11:27 A.M. IN BOOK 2 RECORD OF SURVEYS AT PAGE 122 AT THE REQUEST OF BUD HARTMAN.

INSTRUMENT NO. : # 2351  
FEE : \$ 5.00

RENN NOLAN  
MONO COUNTY RECORDER

BY: *Lera M. Miller*  
DEPUTY COUNTY RECORDER

## LEGEND:

○ = SET 5/8" REBAR AND CAP "L.S. 4587" UNLESS OTHERWISE NOTED.


● = FOUND MONUMENT AS NOTED.

R1 = RECORD INFORMATION PER CORNER RECORD 3527-33-14 FILED IN THE MONO COUNTY SURVEYOR'S OFFICE.

R2 = RECORD INFORMATION PER M.B. 2/4

R3 = RECORD INFORMATION PER CORNER RECORD 3527-33-13 FILED IN THE MONO COUNTY SURVEYOR'S OFFICE.

P = PROPORTIONED MEASUREMENT FROM RECORD INFORMATION

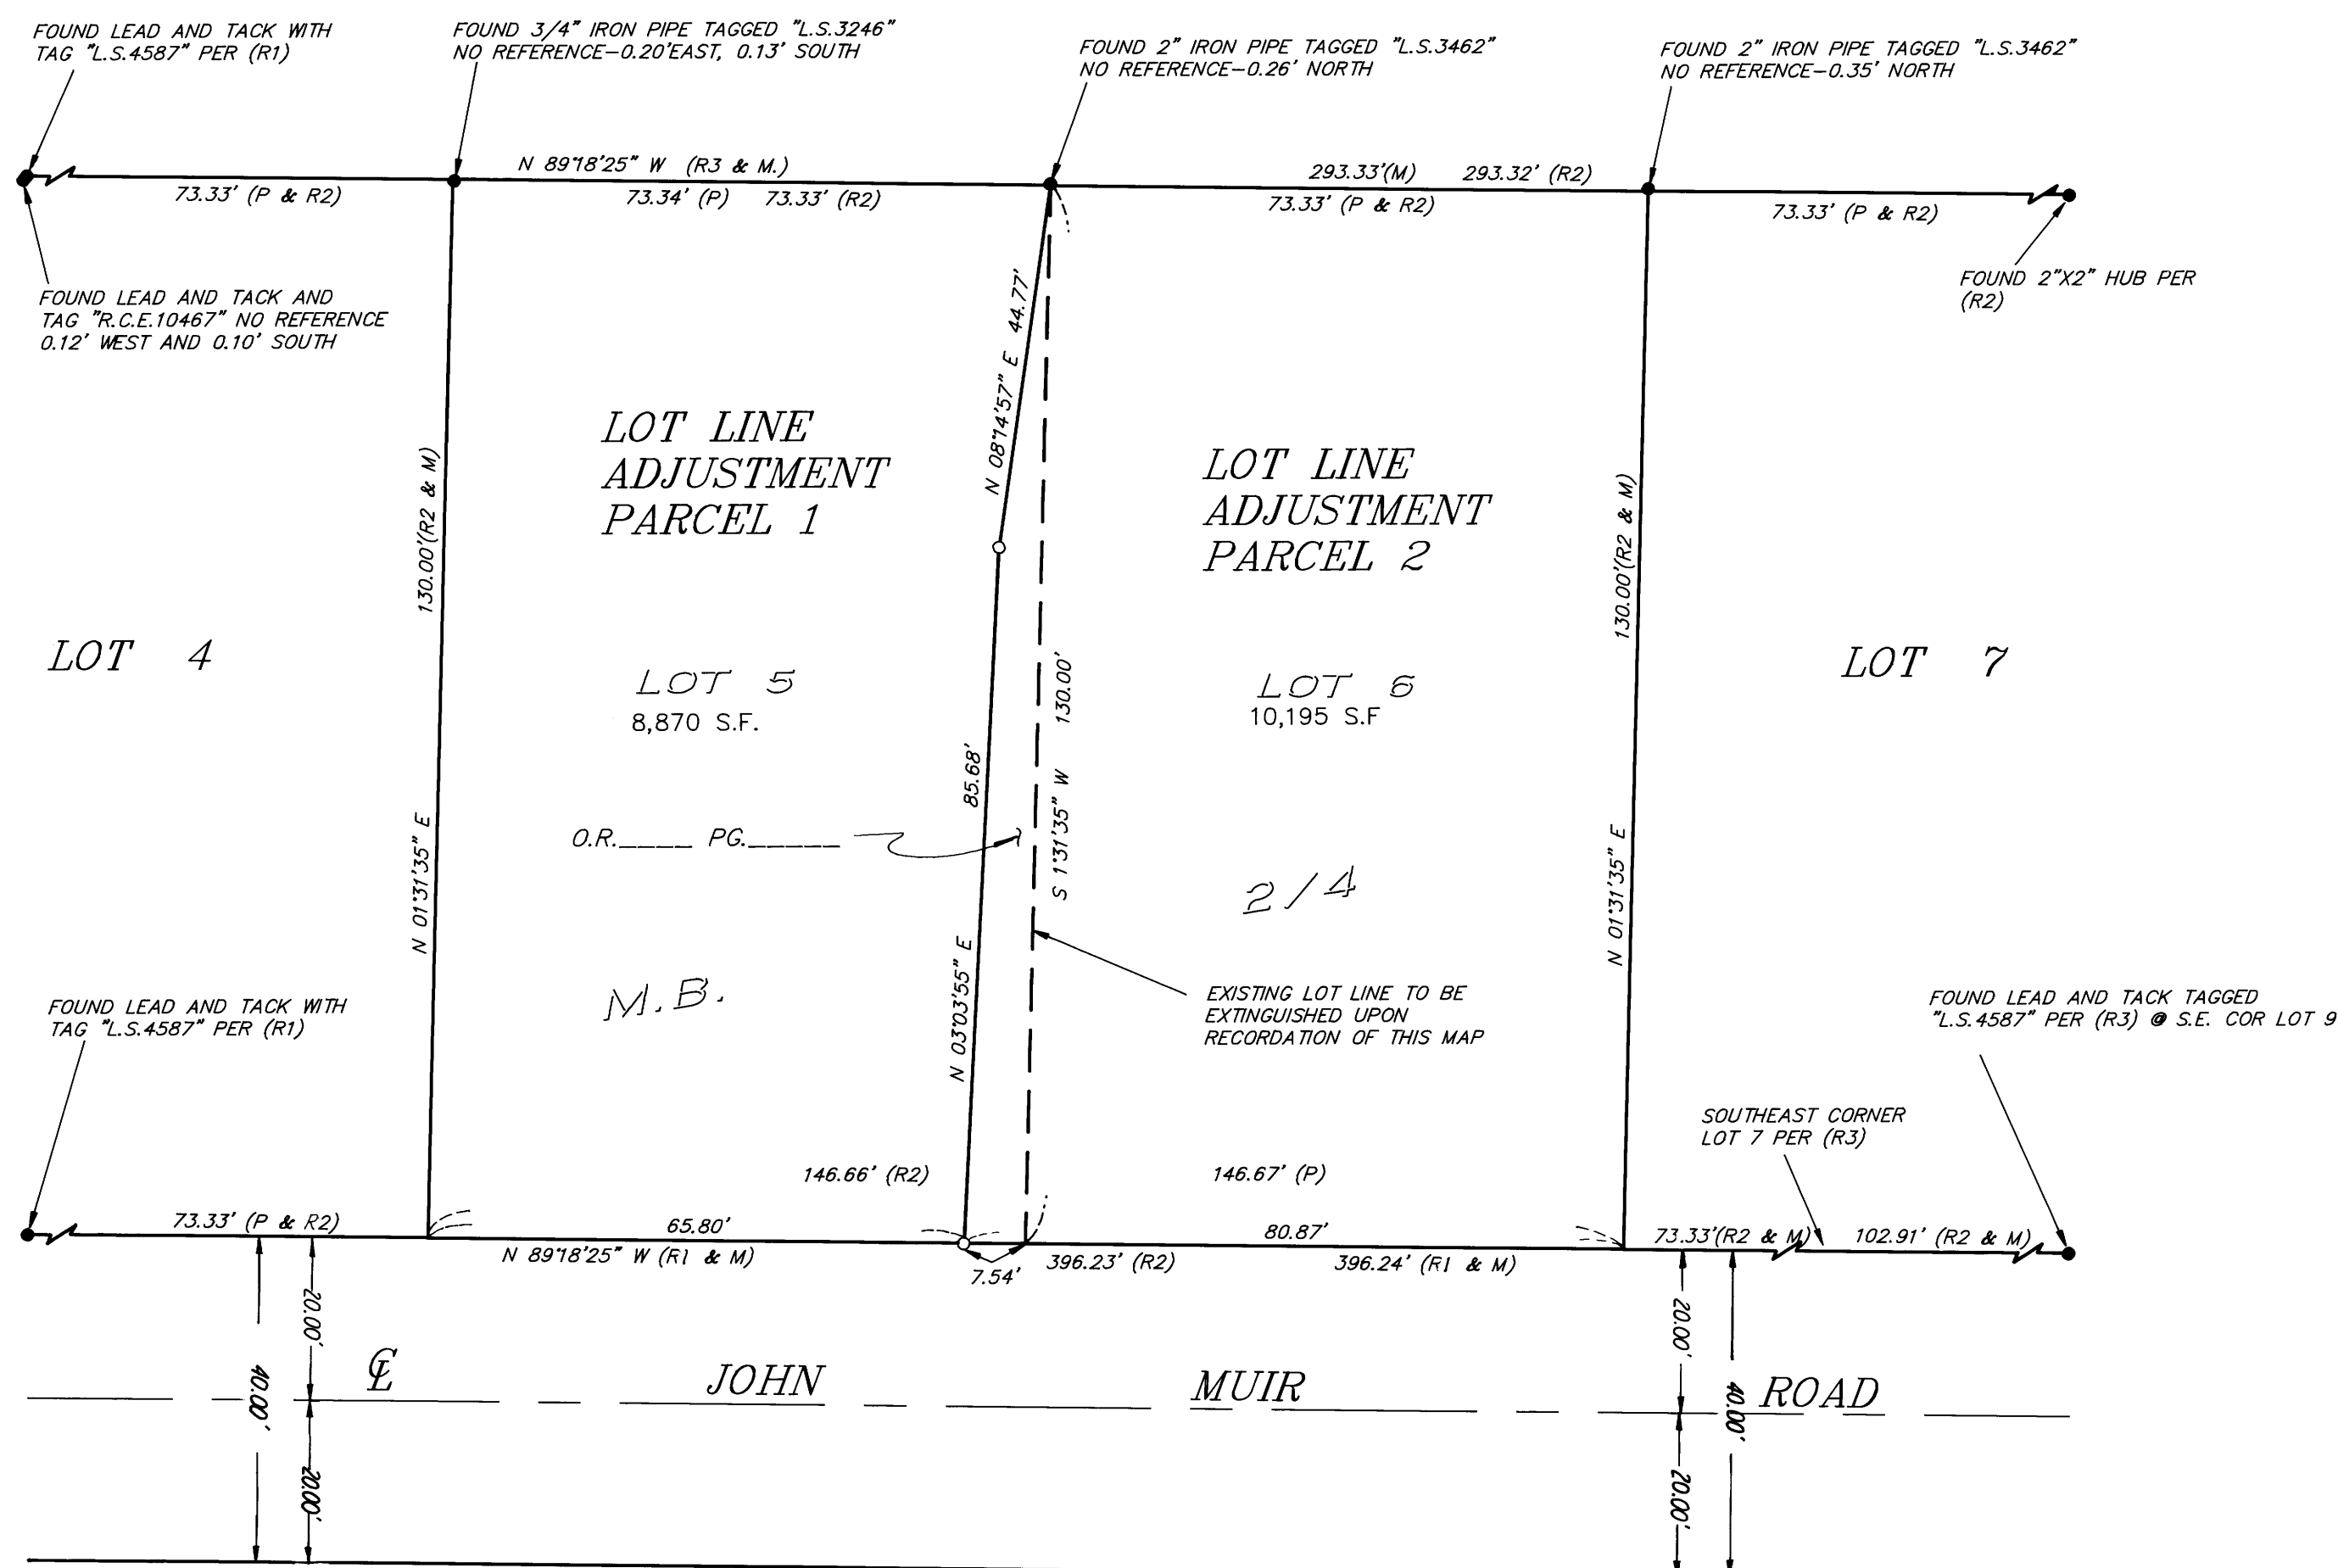

M.B. 2 / 22



TRIAD ENGINEERING, MAMMOTH LAKES, CALIFORNIA

P.S. Vol 2 Page 122